


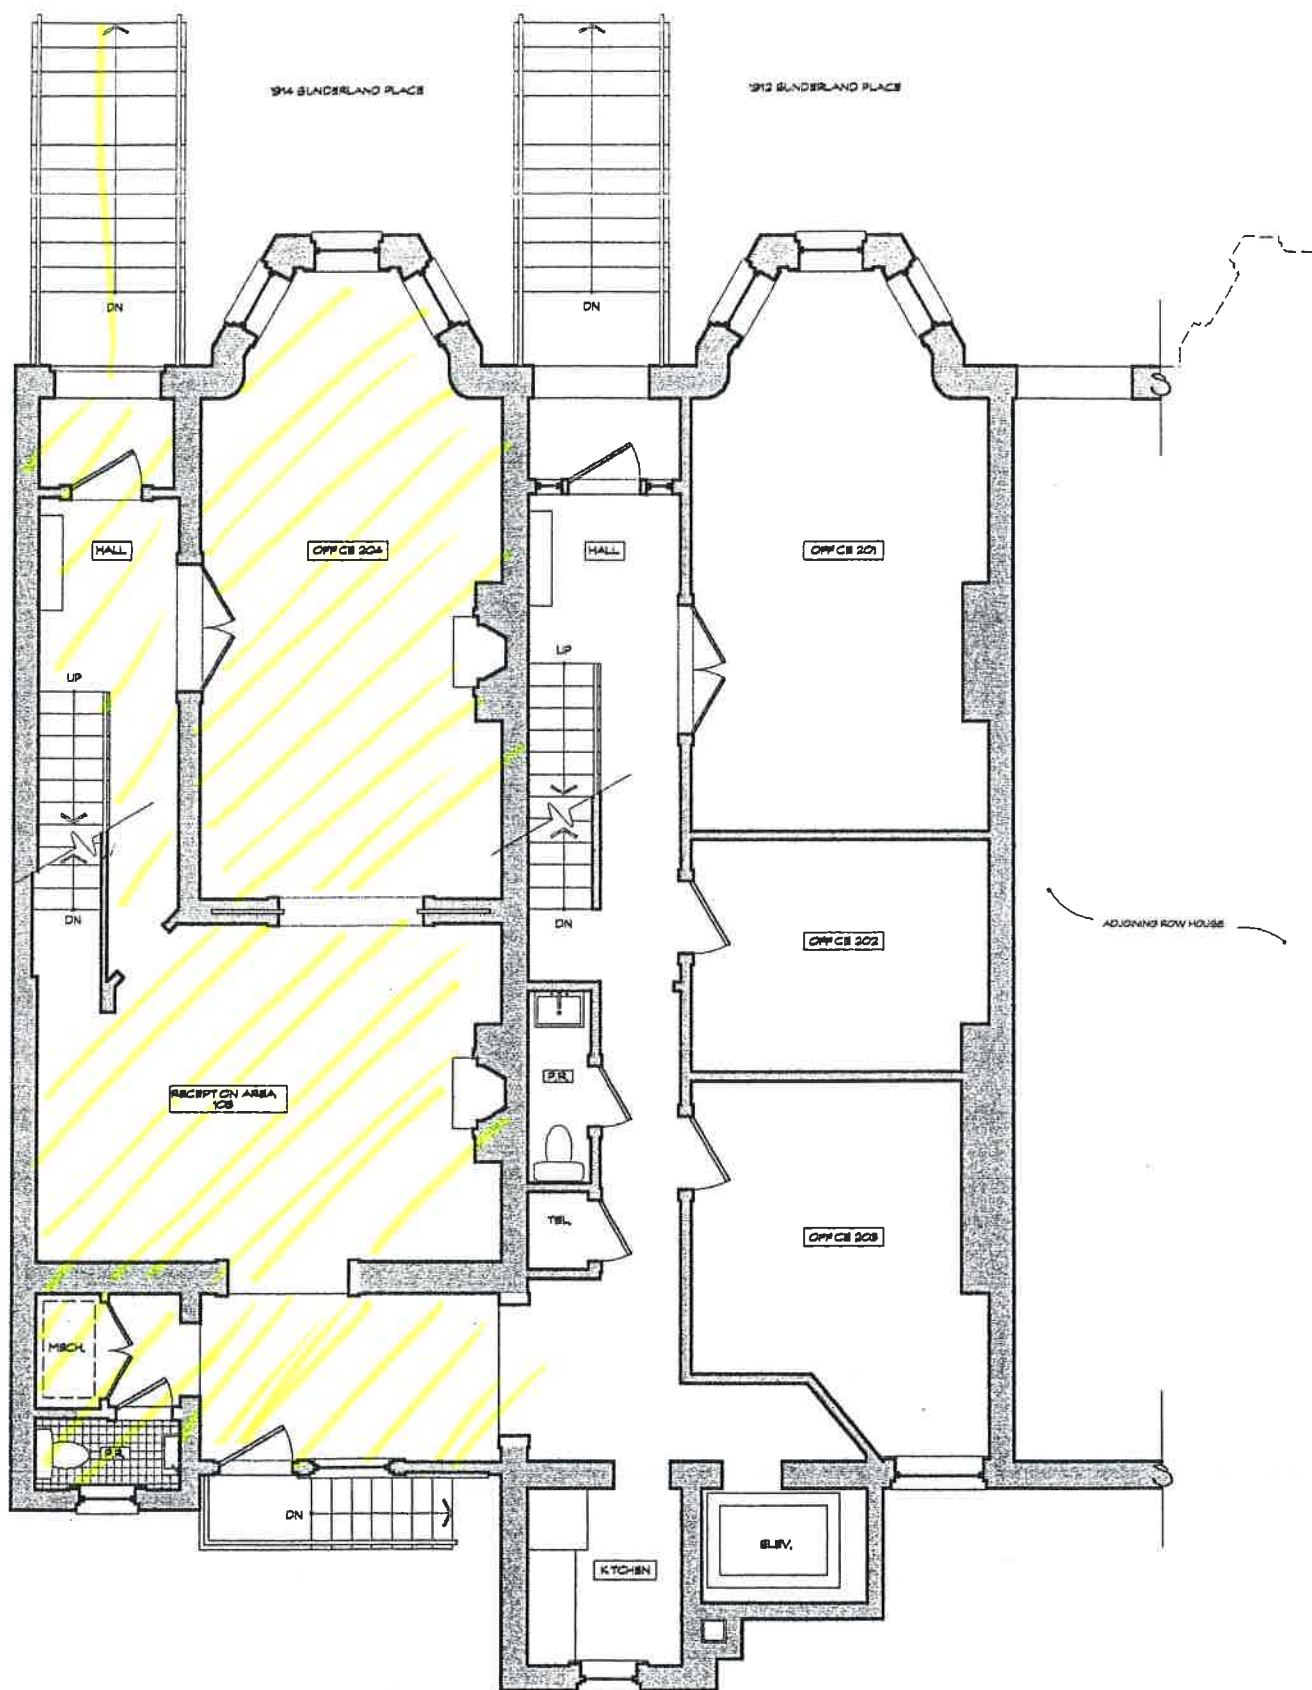

Proposed Second Floor Plan

SCALE: 1/8" = 1' - 0"

DATE: October 9, 2001

1912 & 1914 Sunderland Place, NW
PROPOSED RENOVATIONS

CLIFF ELMORE, ARCHITECTS
5038 MASSACHUSETTS AVE. NW, WASHINGTON, DC 20016
TEL. 202-537-2963 FAX 202-537-9525
COPYRIGHT 2001 CLIFF ELMORE, ARCHITECTS cee@cliffelmorarchitects.com